


Filename : \\N:\server\projects\21843 Georges Fair\Drawings\Site Plans\Stage 4C\BATCH 3\1:4 Site Plans 3.dwg Plotted : 5/04/2012 3:30:35 PM Plotted By : Glenn Brasley

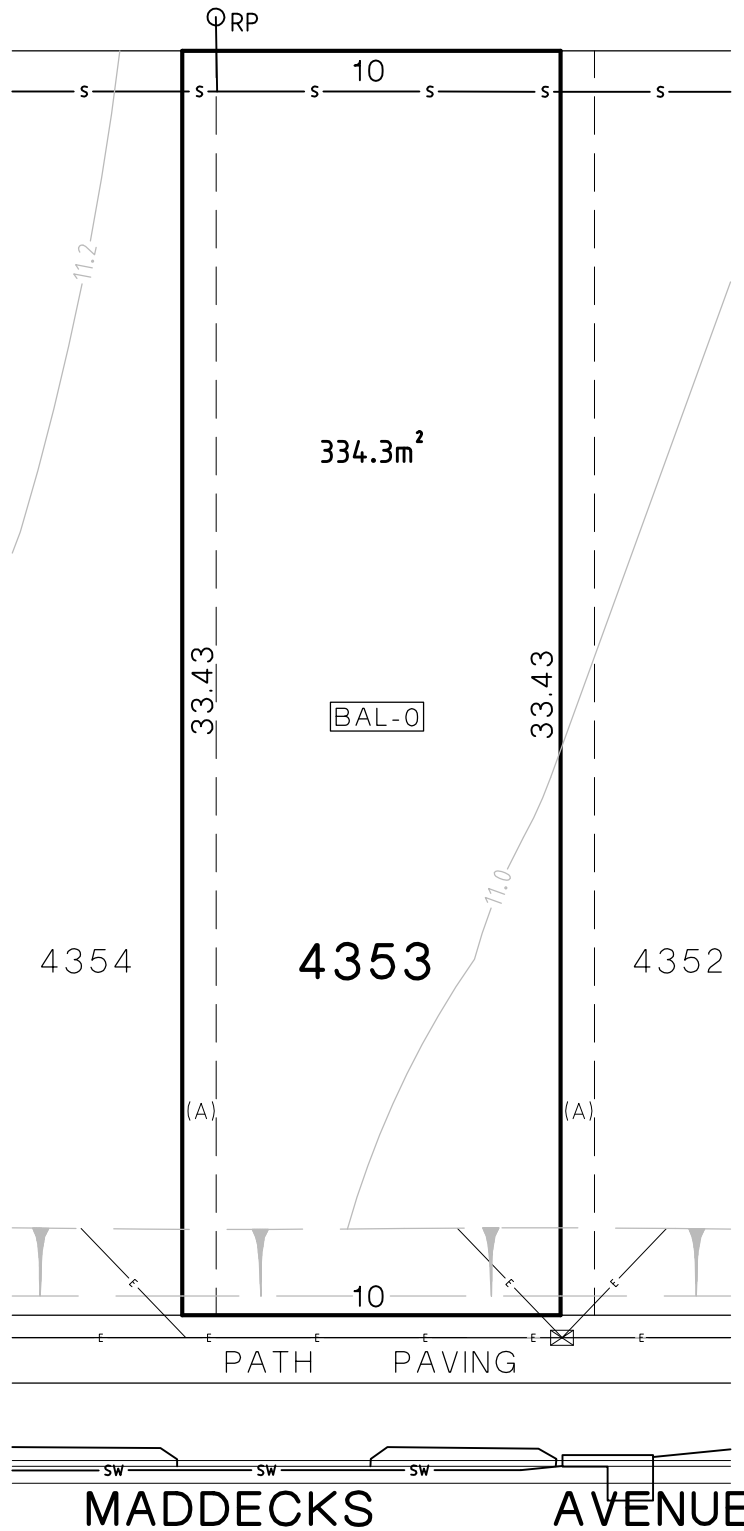

NOTES:-

- 1.) FOR ZERO LOT LINE HOUSING DEVELOPMENT REFER TO GEORGES FAIR - ZERO LOT LINE HOUSE CONSTRUCTION GUIDELINES.
- 2.) CONTOURS ARE BASED ON DESIGN PLAN INFORMATION ONLY AND ARE SUBJECT TO CONSTRUCTION.
- 3.) UTILITY SERVICING PLAN DETAILS ARE BASED ON PRELIMINARY DESIGN INFORMATION. FINAL LOCATION IS SUBJECT TO FINAL DESIGN AND CONSTRUCTION.
- 4.) WATER, GAS AND TELECOMMUNICATION MAINS ARE NOT SHOWN.

LEGEND:-


- | | | | |
|-------|----------------------------|-----|--|
| —S— | SEWER LINE. | | LIGHT POLE. |
| —W— | WATERMAIN. | | DRIVEWAY CROSSING. |
| —SW— | STORMWATER PIPE. | | DRIVEWAY ACCESS - NO CROSSING. |
| —E— | ELECTRICITY SERVICES. | (A) | EASEMENT FOR ACCESS, BUILDING, MAINTENANCE & SUPPORT 0.9 WIDE. |
| -8.2- | DESIGN SURFACE CONTOUR. | (C) | EASEMENT TO DRAIN WATER 1.3 WIDE. |
| BAL | BUSHFIRE ASSESSMENT LEVEL. | | DESIGN BATTER SLOPE. |
| | ELECTRICITY TURRET. | | |
| | STORMWATER PIT. | | |
| SMH | SEWER MANHOLE. | | |
| RP | SEWER RODDING POINT. | | |



PRELIMINARY LOT DETAIL PLAN

**LOT 4353 DP 1161608
MADDECKS AVE, GEORGES FAIR**

PREPARED BY:
PROUST & GARDNER
CONSULTING PTY LIMITED
SURVEYORS & PLANNERS

 

SCALE: 1:200@A4 DATE: MAR 2012 PLAN No.21843/SP4353