


File name: \\N:\server\projects\21843_Georges Fair\Drawings\Site Plans\Stage 4C\Batch 3\1-C Site Plans 3.dwg Plotted: 5/04/2012 3:28:54 PM Plotted By: Glenn Brasley

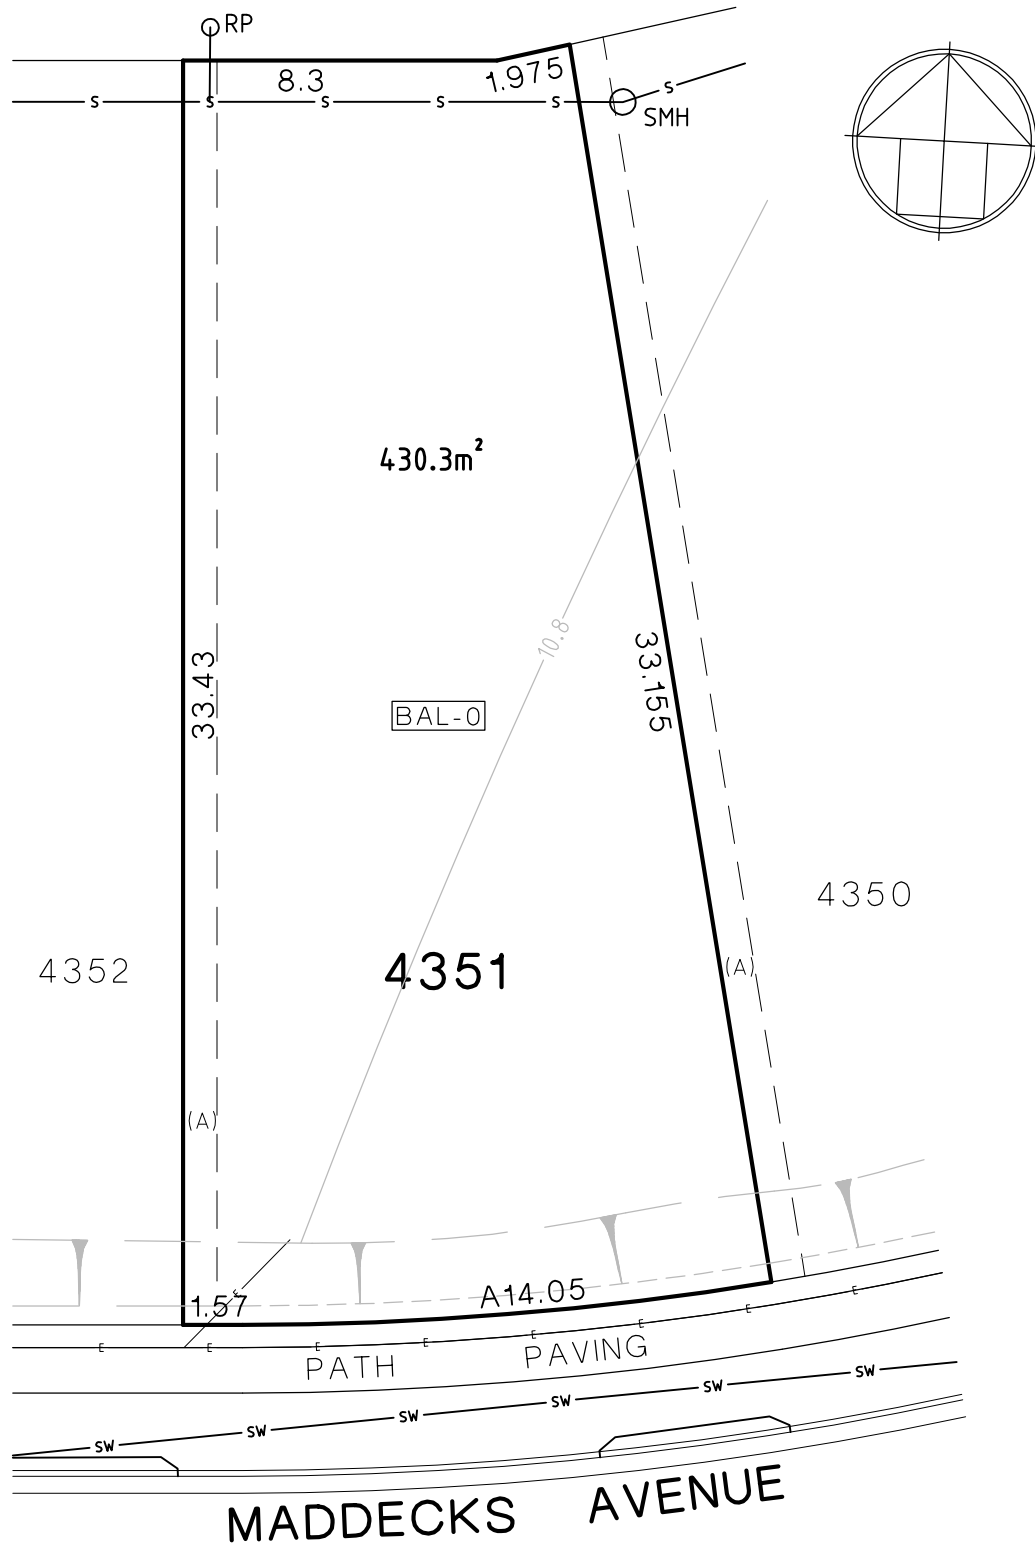

NOTES:-

- 1.) FOR ZERO LOT LINE HOUSING DEVELOPMENT REFER TO GEORGES FAIR - ZERO LOT LINE HOUSE CONSTRUCTION GUIDELINES.
- 2.) CONTOURS ARE BASED ON DESIGN PLAN INFORMATION ONLY AND ARE SUBJECT TO CONSTRUCTION.
- 3.) UTILITY SERVICING PLAN DETAILS ARE BASED ON PRELIMINARY DESIGN INFORMATION. FINAL LOCATION IS SUBJECT TO FINAL DESIGN AND CONSTRUCTION.
- 4.) WATER, GAS AND TELECOMMUNICATION MAINS ARE NOT SHOWN.

LEGEND:-

- S— SEWER LINE.
- W— WATERMAIN.
- SW— STORMWATER PIPE.
- E— ELECTRICITY SERVICES.
- 8.2— DESIGN SURFACE CONTOUR.
- BAL BUSHFIRE ASSESSMENT LEVEL.
- ⊠ ELECTRICITY TURRET.
- (with circle) STORMWATER PIT.
- (with cross) SEWER MANHOLE.
- (with dot) SEWER RODDING POINT.


- (with dot) LIGHT POLE.
- (with cross) DRIVEWAY CROSSING.
- (D/VWY) DRIVEWAY ACCESS - NO CROSSING.
- (A) EASEMENT FOR ACCESS, BUILDING, MAINTENANCE & SUPPORT 0.9 WIDE.
- (C) EASEMENT TO DRAIN WATER 1.3 WIDE.
- (with triangle) DESIGN BATTER SLOPE.



PRELIMINARY LOT DETAIL PLAN

**LOT 4351 DP 1161608
MADDECKS AVE, GEORGES FAIR**

PREPARED BY:
PROUST & GARDNER
CONSULTING PTY LIMITED
SURVEYORS & PLANNERS

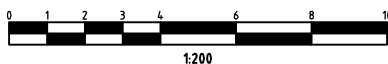

SCALE: 1:200@A4 DATE: MAR 2012 PLAN No.21843/SP4351