


Plotted By : Glenn Brasley  
 Plotted : 5/04/2012 3:31:40 PM  
 File name : \\N:\server\projects\21843 Georges Fair\Drawings\Site Plans\Stage 4C\Batch 3\1-C Site Plans 3.dwg

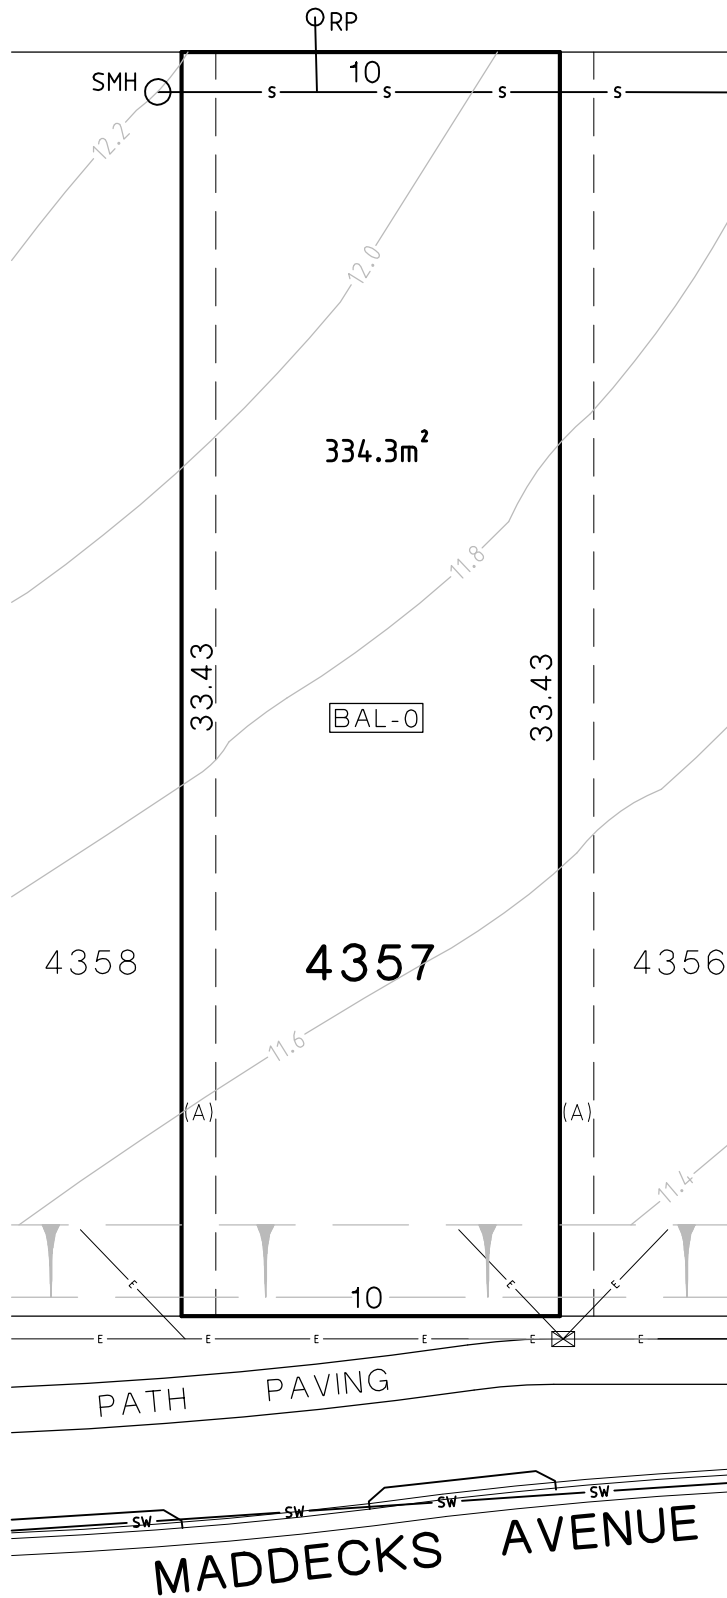

**NOTES:-**

- 1.) FOR ZERO LOT LINE HOUSING DEVELOPMENT REFER TO GEORGES FAIR - ZERO LOT LINE HOUSE CONSTRUCTION GUIDELINES.
- 2.) CONTOURS ARE BASED ON DESIGN PLAN INFORMATION ONLY AND ARE SUBJECT TO CONSTRUCTION.
- 3.) UTILITY SERVICING PLAN DETAILS ARE BASED ON PRELIMINARY DESIGN INFORMATION. FINAL LOCATION IS SUBJECT TO FINAL DESIGN AND CONSTRUCTION.
- 4.) WATER, GAS AND TELECOMMUNICATION MAINS ARE NOT SHOWN.

**LEGEND:-**

- S— SEWER LINE.
- W— WATERMAIN.
- SW— STORMWATER PIPE.
- E— ELECTRICITY SERVICES.
- 8.2- DESIGN SURFACE CONTOUR.
- BAL BUSHFIRE ASSESSMENT LEVEL.
- ⊠ ELECTRICITY TURRET.
- ⊞ STORMWATER PIT.
- SMH○ SEWER MANHOLE.
- RP○ SEWER RODDING POINT.


- LP LIGHT POLE.
- ⊞ DRIVWAY CROSSING.
- ⊞ (DVWV) DRIVWAY ACCESS - NO CROSSING.
- (A) EASEMENT FOR ACCESS, BUILDING, MAINTENANCE & SUPPORT 0.9 WIDE.
- (C) EASEMENT TO DRAIN WATER 1.3 WIDE.
- ⊞ DESIGN BATTER SLOPE.



**PRELIMINARY LOT DETAIL PLAN**

**LOT 4357 DP 1161608  
 MADDECKS AVE, GEORGES FAIR**

PREPARED BY:  
**PROUST & GARDNER**  
 CONSULTING PTY LIMITED  
 SURVEYORS & PLANNERS

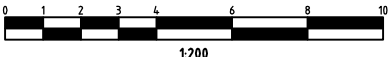

SCALE: 1:200@A4 DATE: MAR 2012 PLAN No.21843/SP4357