

CC05



CC06

WORK AS EXECUTED
 I HEREBY CERTIFY THAT THE ENGINEERING WORKS SHOWN ON THIS PLAN HAVE BEEN CONSTRUCTED GENERALLY IN ACCORDANCE WITH CONSTRUCTION CERTIFICATE NO. 11-898 ISSUED BY BLACKTOWN CITY COUNCIL.

C. Moyce
 CHRISTOPHER JOHN MOYCE
 REGISTERED SURVEYOR
 DATE: 31-1-2012
 REF: 34509WAE

CC07

CC08

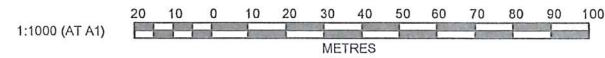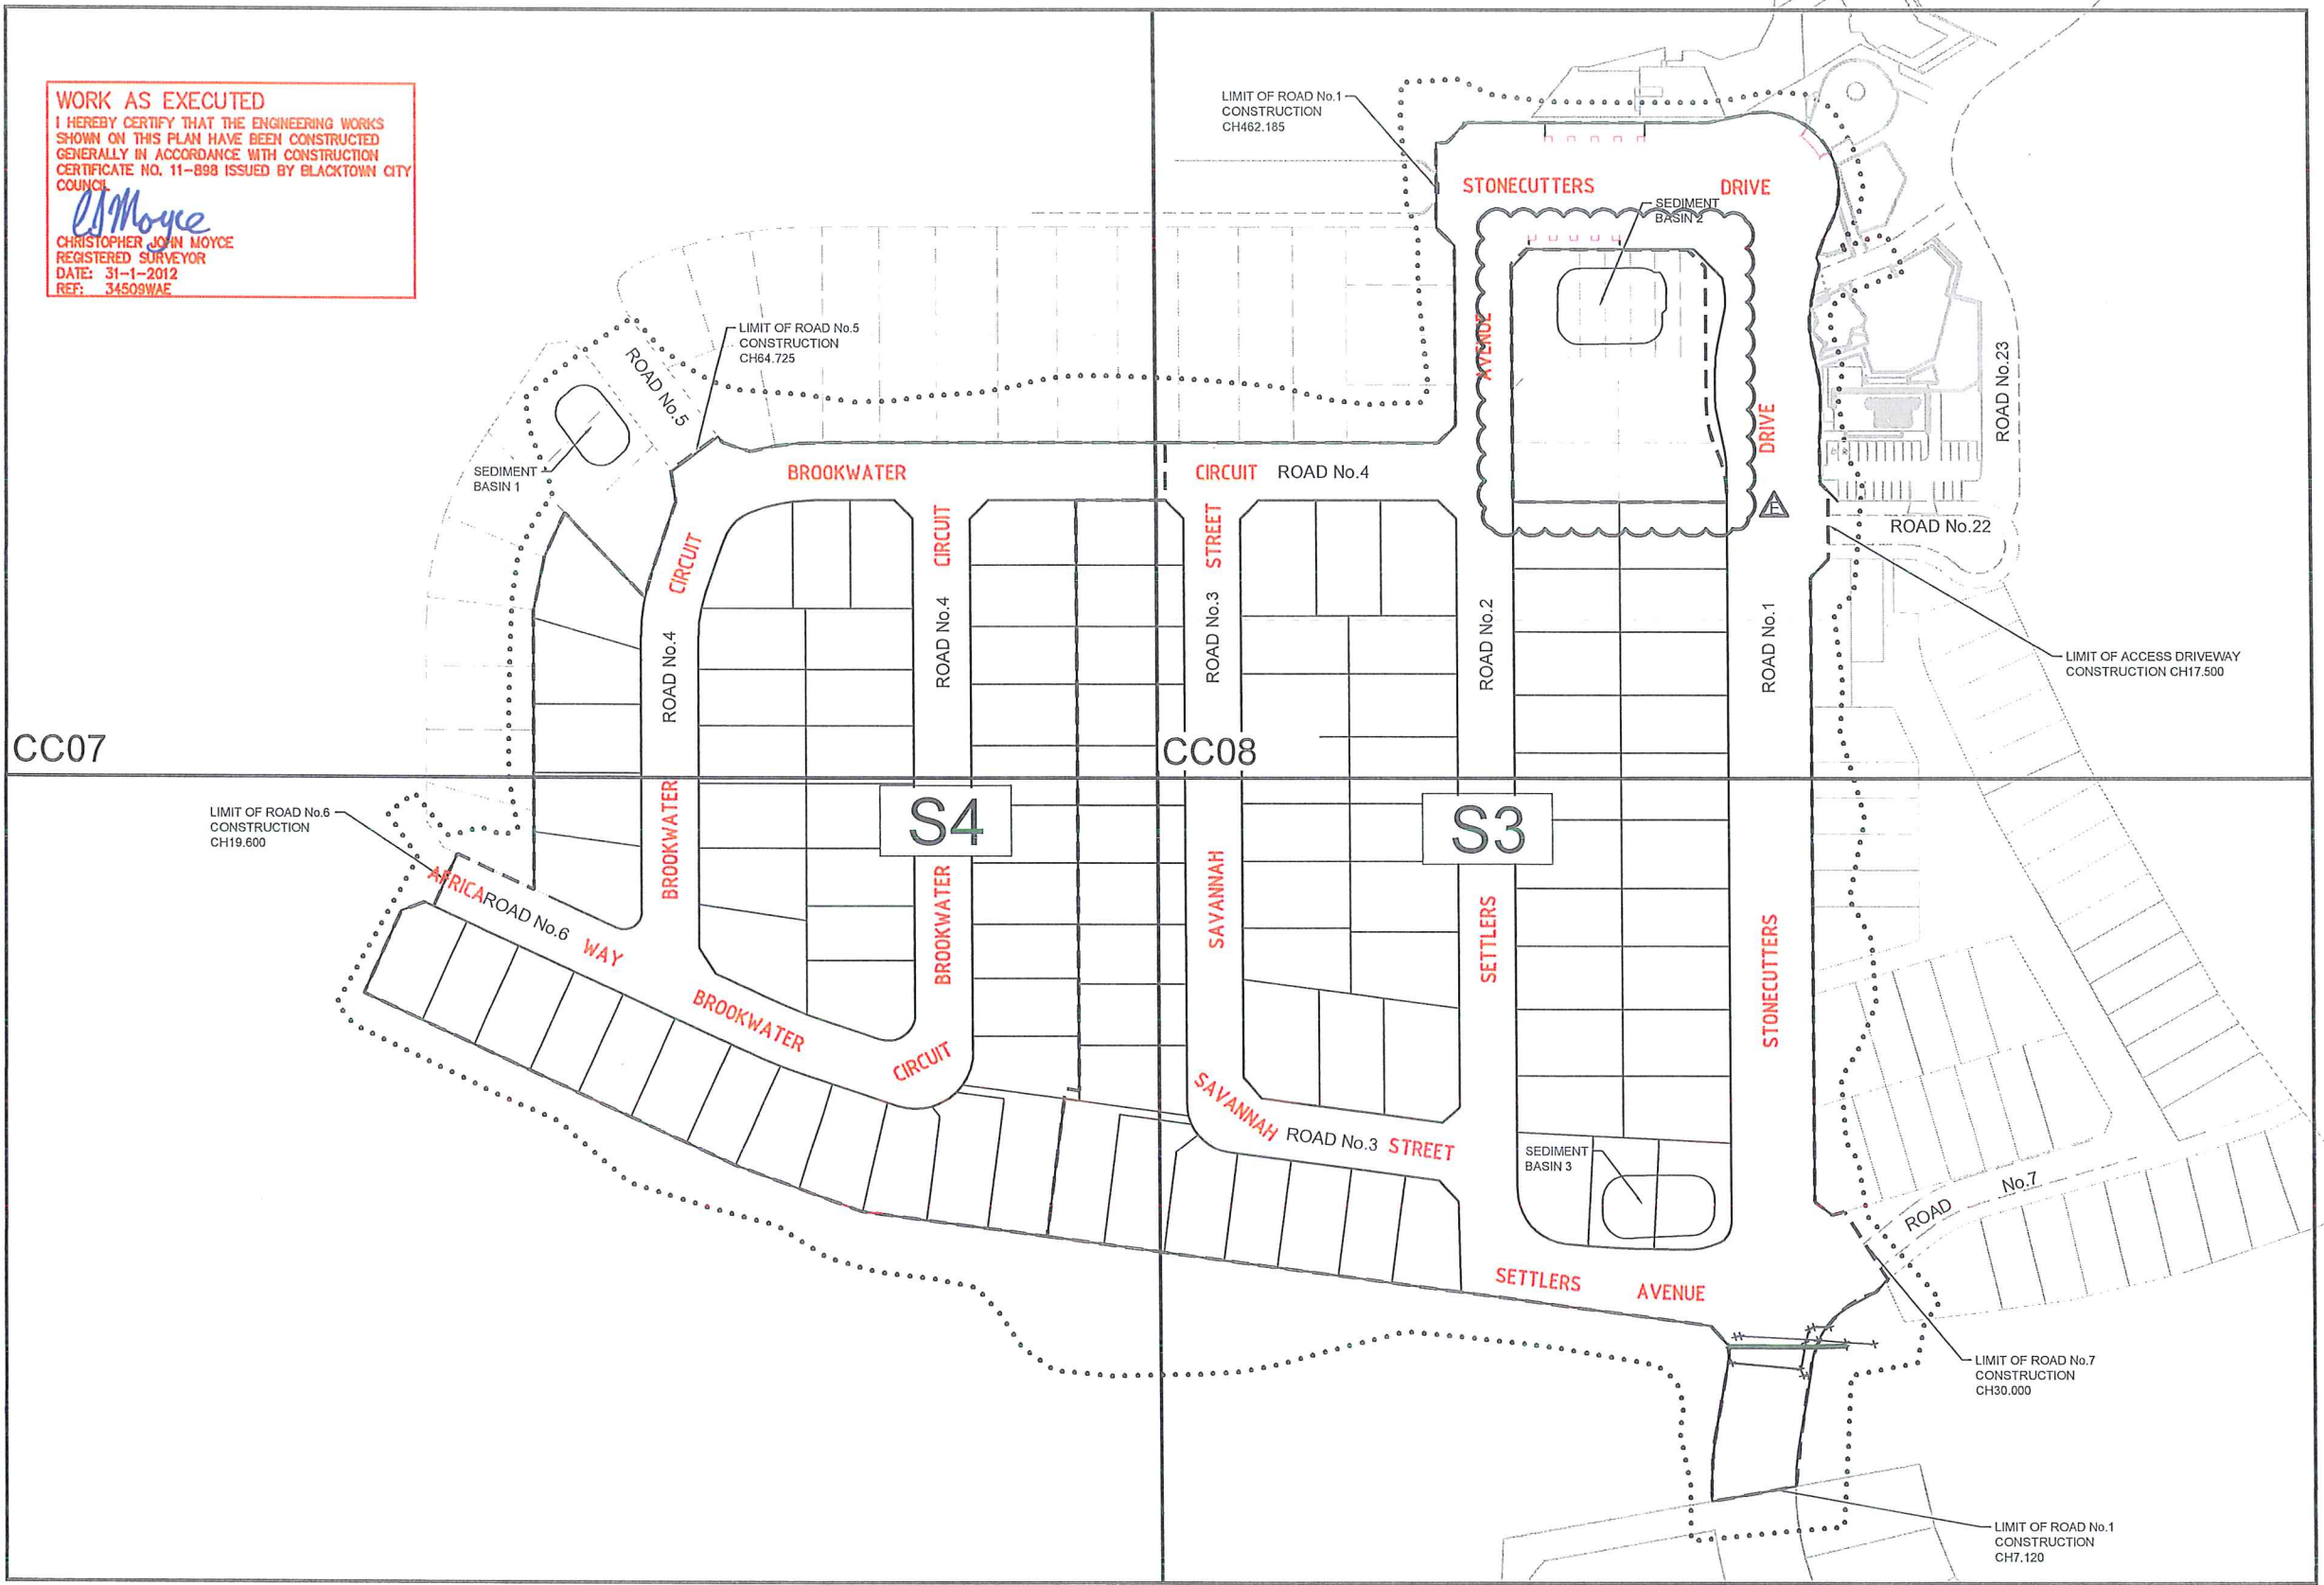

CLIENT:

THIS DRAWING MUST NOT BE USED FOR CONSTRUCTION UNLESS SIGNED AS PART OF AN APPROVED CONSTRUCTION CERTIFICATE.

ISSUED FOR CONSTRUCTION APPROVAL


STONECUTTERS RIDGE STAGE 3 AND 4
 COLEBEE
 SITE PLAN

PLAN No: 9169/CC03 **E**
 FILE No: 9169CC03
 SHEET SIZE: A1 ORIGINAL

J. WYNDHAM PRINCE CONSULTING CIVIL INFRASTRUCTURE ENGINEERS & PROJECT MANAGERS

PO Box 4366 PENRITH WESTFIELD NSW 2750
 P 02 4720 3300 F 02 4721 7638 W www.jwprince.com.au E jwpp@jwprince.com.au

REV	DESCRIPTION	DES	DRN	CKD	APR	DATE
F	LOT 301 BOUNDARY ADJUSTED	MP	LVD	MP	SA	12/08/11
D	COUNCIL AMENDMENTS	MP	TK	MP	SA	28/05/11
C	ISSUED FOR ROADS AND DRAINAGE CONSTRUCTION APPROVAL	DJH	TK	MP	SA	01/04/11
B	ISSUED FOR BULK EARTHWORKS CC APPROVAL	DJH	SE	MP	SA	24/03/11
A	FIRST ISSUE	DJH	TK	MP	SA	18/02/11

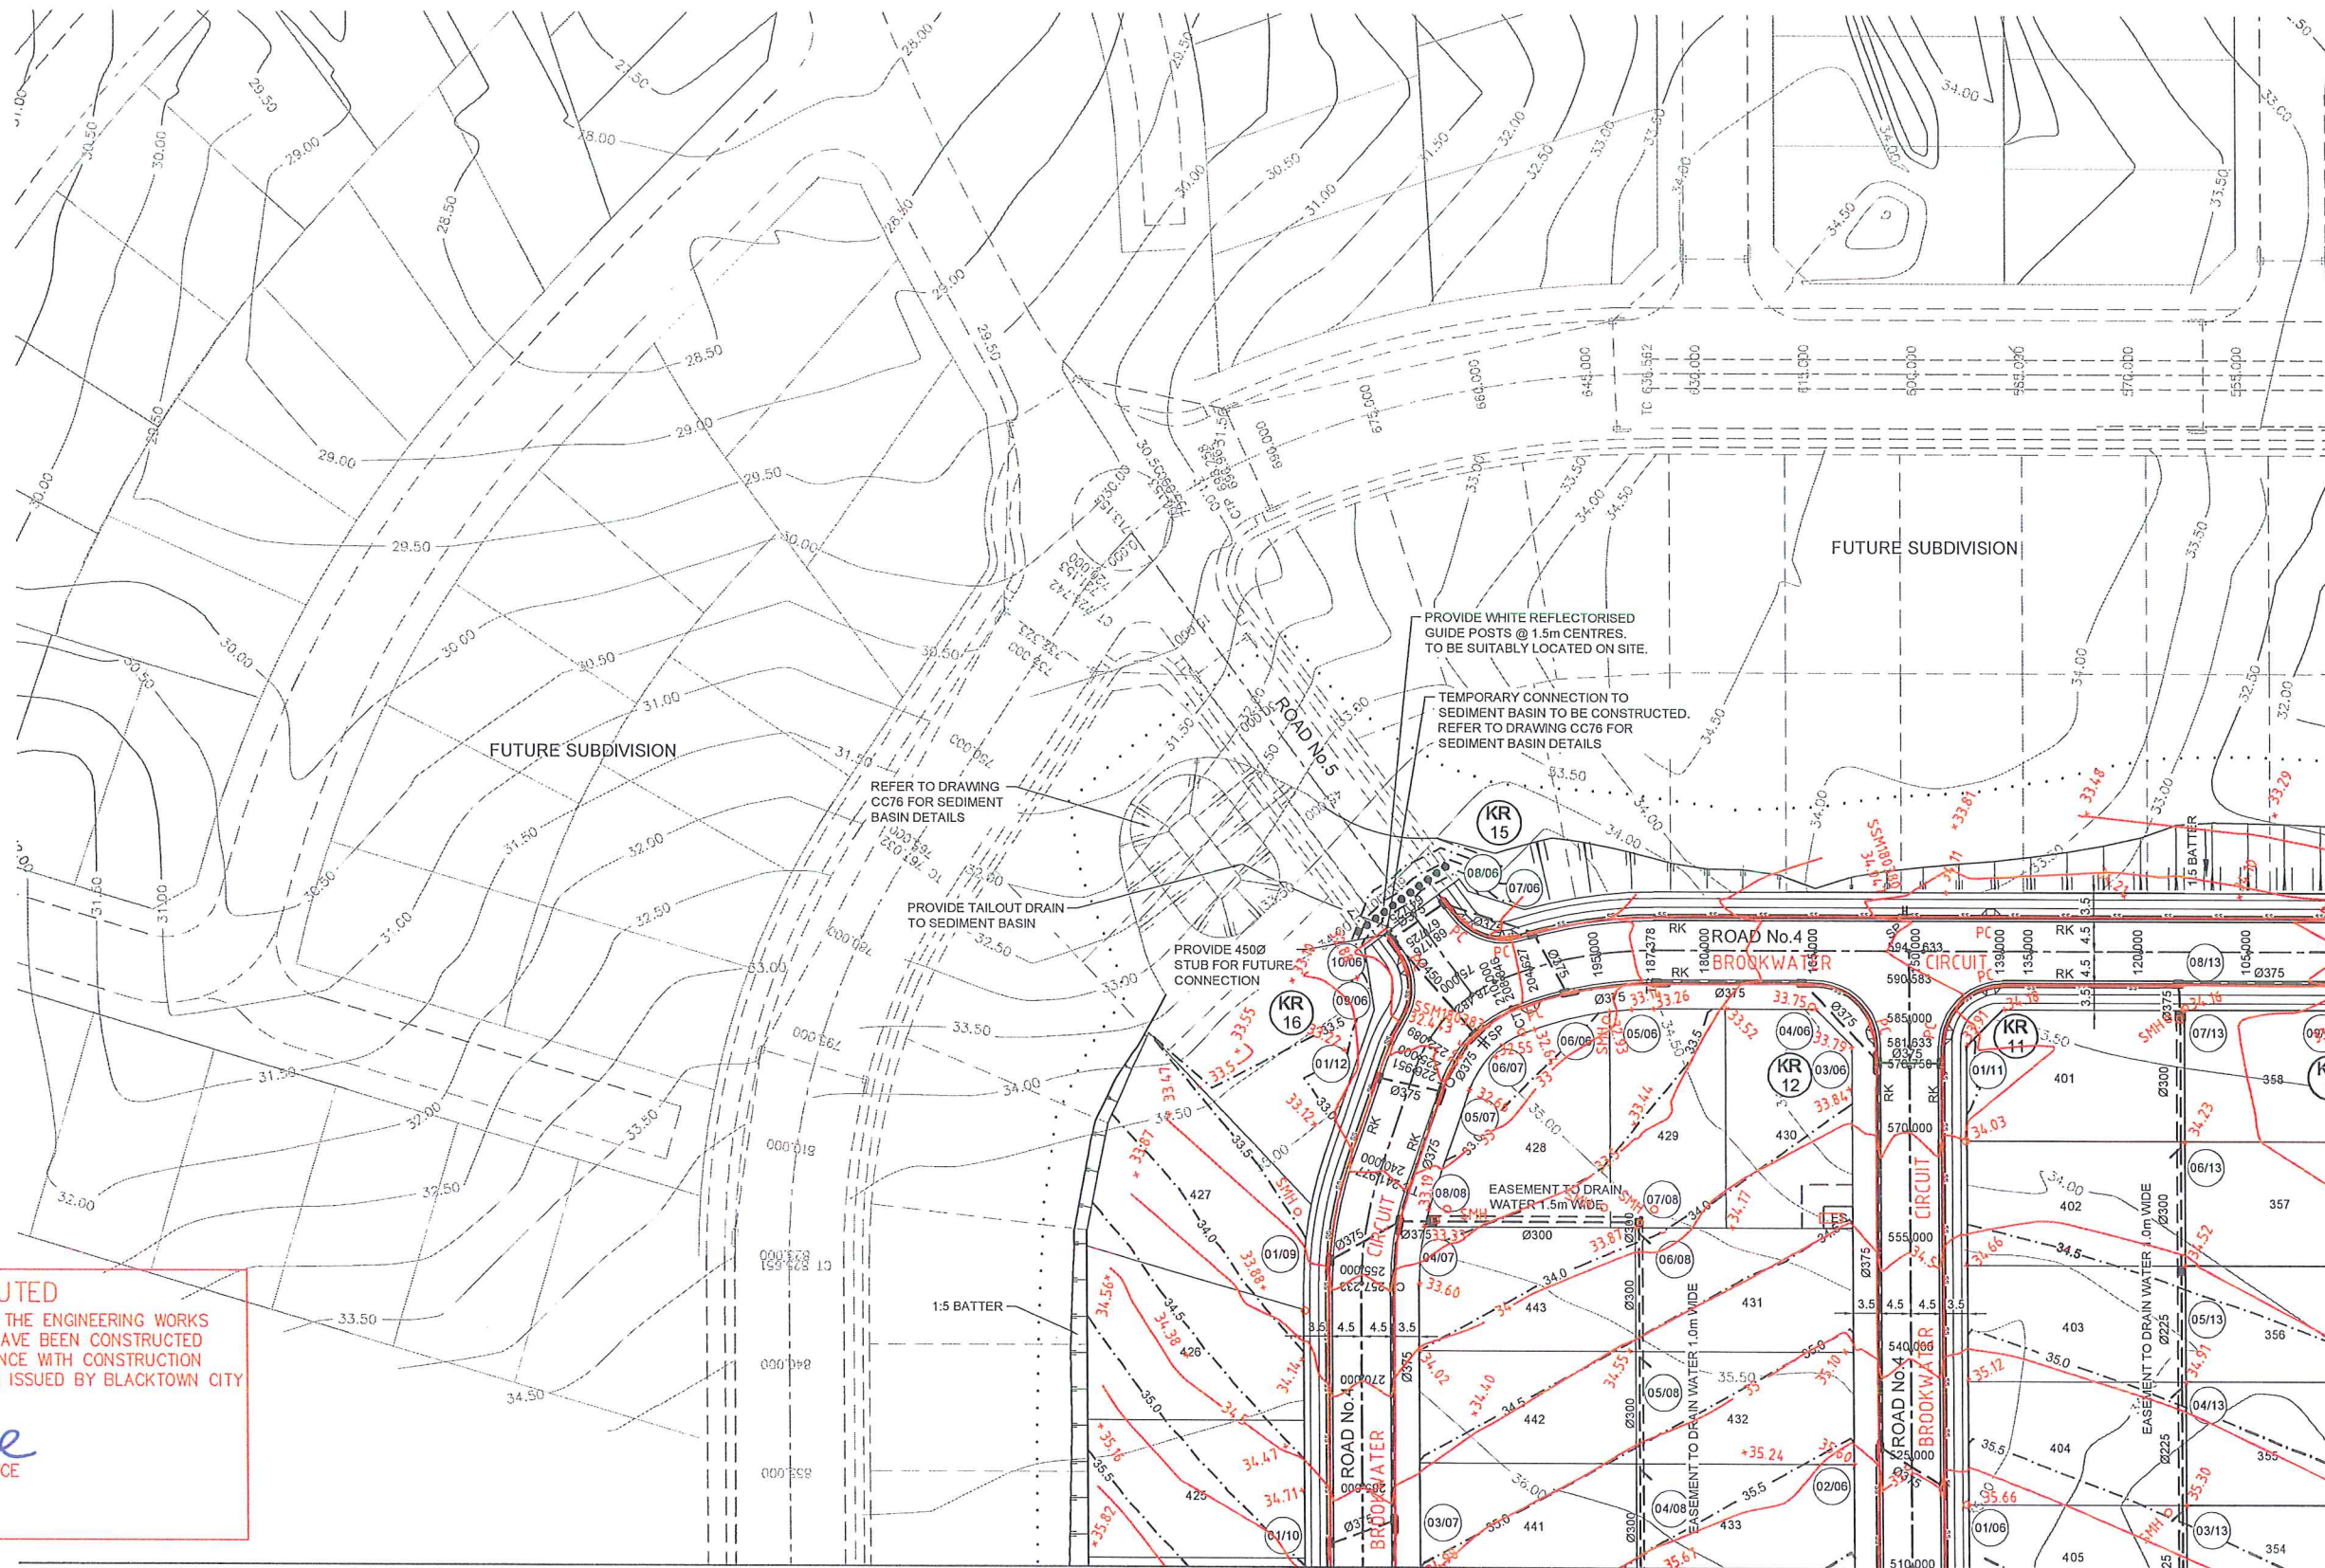


WORK AS EXECUTED
 I HEREBY CERTIFY THAT THE ENGINEERING WORKS SHOWN ON THIS PLAN HAVE BEEN CONSTRUCTED GENERALLY IN ACCORDANCE WITH CONSTRUCTION CERTIFICATE NO. 11-898 ISSUED BY BLACKTOWN CITY COUNCIL

CJ Moyce
 CHRISTOPHER JOHN MOYCE
 REGISTERED SURVEYOR
 DATE: 31-1-2012
 REF: 34509WAE

REFER TO DRAWING CC07 FOR CONTINUATION

REFER TO DRAWING CC06 FOR CONTINUATION

- NOTE:**
- THESE PLANS TO BE READ IN CONJUNCTION WITH LANDSCAPING DESIGN PLANS BY ARTERRA FOR PRAM RAMPS AND FOOTPATH LOCATIONS

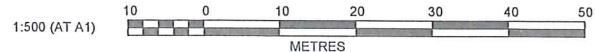

AMENDMENT	DES	DRN	CKD	APR	DATE
E	DJH	LVD	RT	SA	20/10/11
D	MP	TK	MP	SA	28/06/11
C	DJH	TK	MP	SA	01/04/11
B	DJH	SE	MP	SA	24/03/11
A	DJH	TK			18/03/11

J. WYNDHAM PRINCE CONSULTING CIVIL INFRASTRUCTURE ENGINEERS & PROJECT MANAGERS

PO Box 4366 PENRITH WESTFIELD NSW 2750
 P 02 4720 3300 F 02 4721 7638 W www.jwprince.com.au E jwp@jwprince.com.au

CLIENT: **MEDALLIST**

AMAZON: _____

DATUM: _____


ORIGIN: _____

THIS DRAWING MUST NOT BE USED FOR CONSTRUCTION UNLESS SIGNED AS PART OF AN APPROVED CONSTRUCTION CERTIFICATE.

ISSUED FOR CONSTRUCTION APPROVAL

STONECUTTERS RIDGE STAGE 3 AND 4
 COLEBEE
 ENGINEERING PLAN
 SHEET 1

PLAN No: 9169/CC05 **E**
 FILE No: 9169CC05
 SHEET SIZE: A1 ORIGINAL

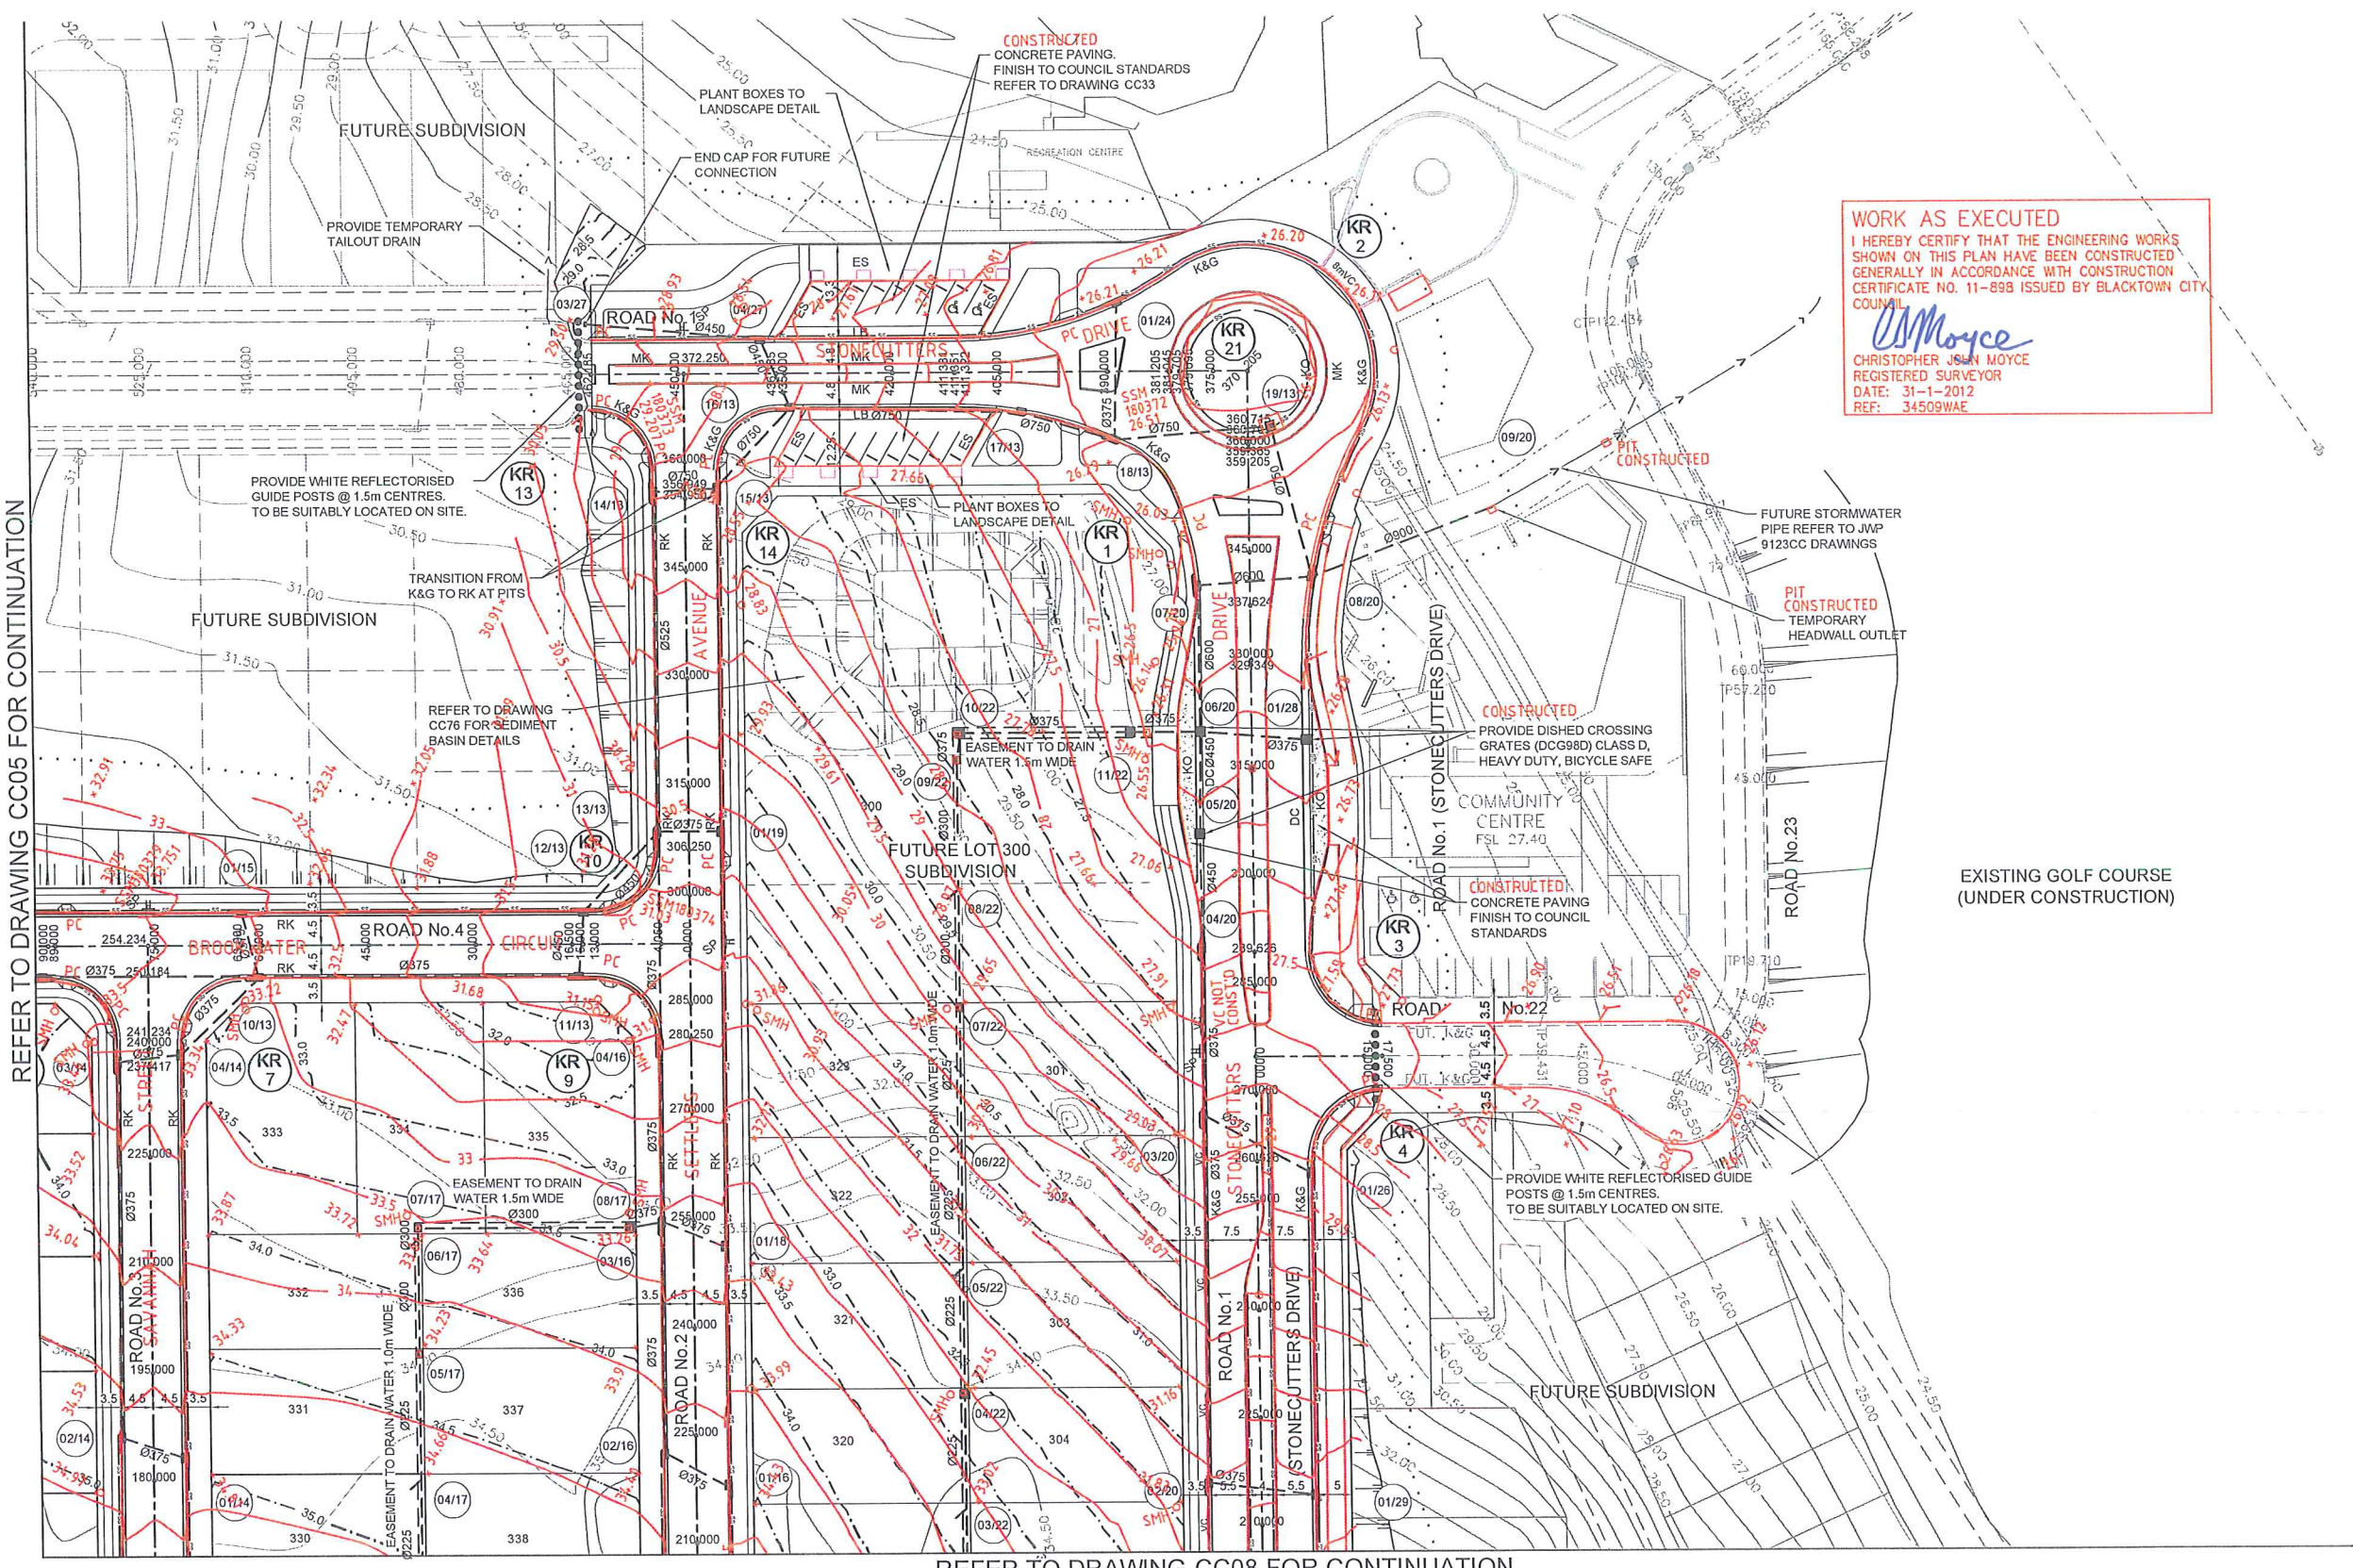


WORK AS EXECUTED
 I HEREBY CERTIFY THAT THE ENGINEERING WORKS SHOWN ON THIS PLAN HAVE BEEN CONSTRUCTED GENERALLY IN ACCORDANCE WITH CONSTRUCTION CERTIFICATE NO. 11-898 ISSUED BY BLACKTOWN CITY COUNCIL.

CMoyce
 CHRISTOPHER JOHN MOYCE
 REGISTERED SURVEYOR
 DATE: 31-1-2012
 REF: 34509WAE

REFER TO DRAWING CC05 FOR CONTINUATION

REFER TO DRAWING CC08 FOR CONTINUATION

- NOTE:**
- THESE PLANS TO BE READ IN CONJUNCTION WITH LANDSCAPING DESIGN PLANS BY ARTERRA FOR PRAM RAMPS AND FOOTPATH LOCATIONS

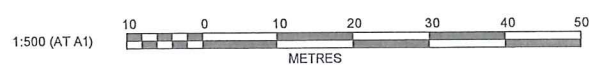

AMENDMENT	DES	DRN	CKD	APR	DATE
G	DJH	LD	RT	SA	20/10/11
F	MP	LD	MP	SA	12/08/11
E	MP	TK	MP	SA	28/05/11
D	MP	TK	MP	SA	07/04/11
C	DJH	TK	MP	SA	01/04/11
B	DJH	SE	MP	SA	24/03/11
A	DJH	TK			18/03/11

J. WYNDHAM PRINCE CONSULTING CIVIL INFRASTRUCTURE ENGINEERS & PROJECT MANAGERS

PO Box 4366 PENRITH WESTFIELD NSW 2750
 P 02 4720 3300 F 02 4721 7638 W www.jwprince.com.au E jwpr@jwprince.com.au

AZIMUTH:
 DATUM:
 ORIGIN:

CLIENT:


THIS DRAWING MUST NOT BE USED FOR CONSTRUCTION UNLESS SIGNED AS PART OF AN APPROVED CONSTRUCTION CERTIFICATE.

ISSUED FOR CONSTRUCTION APPROVAL

STONECUTTERS RIDGE STAGE 3 AND 4
 COLEBEE
 ENGINEERING PLAN
 SHEET 2

PLAN No: 9169/CC06
 FILE No: 9169CC06
 SHEET SIZE: A1 ORIGINAL


REFER TO DRAWING CC05 FOR CONTINUATION

WORK AS EXECUTED
 I HEREBY CERTIFY THAT THE ENGINEERING WORKS SHOWN ON THIS PLAN HAVE BEEN CONSTRUCTED GENERALLY IN ACCORDANCE WITH CONSTRUCTION CERTIFICATE NO. 11-898 ISSUED BY BLACKTOWN CITY COUNCIL.

 CHRISTOPHER JOHN MOYCE
 REGISTERED SURVEYOR
 DATE: 31-1-2012
 REF: 34509WAE

PROVIDE TEMPORARY TURNING HEAD REFER TO DRAWING 9169 CC80

PROVIDE WHITE REFLECTORISED GUIDE POSTS @ 1.5m CENTRES TO BE SUITABLY LOCATED ON SITE.

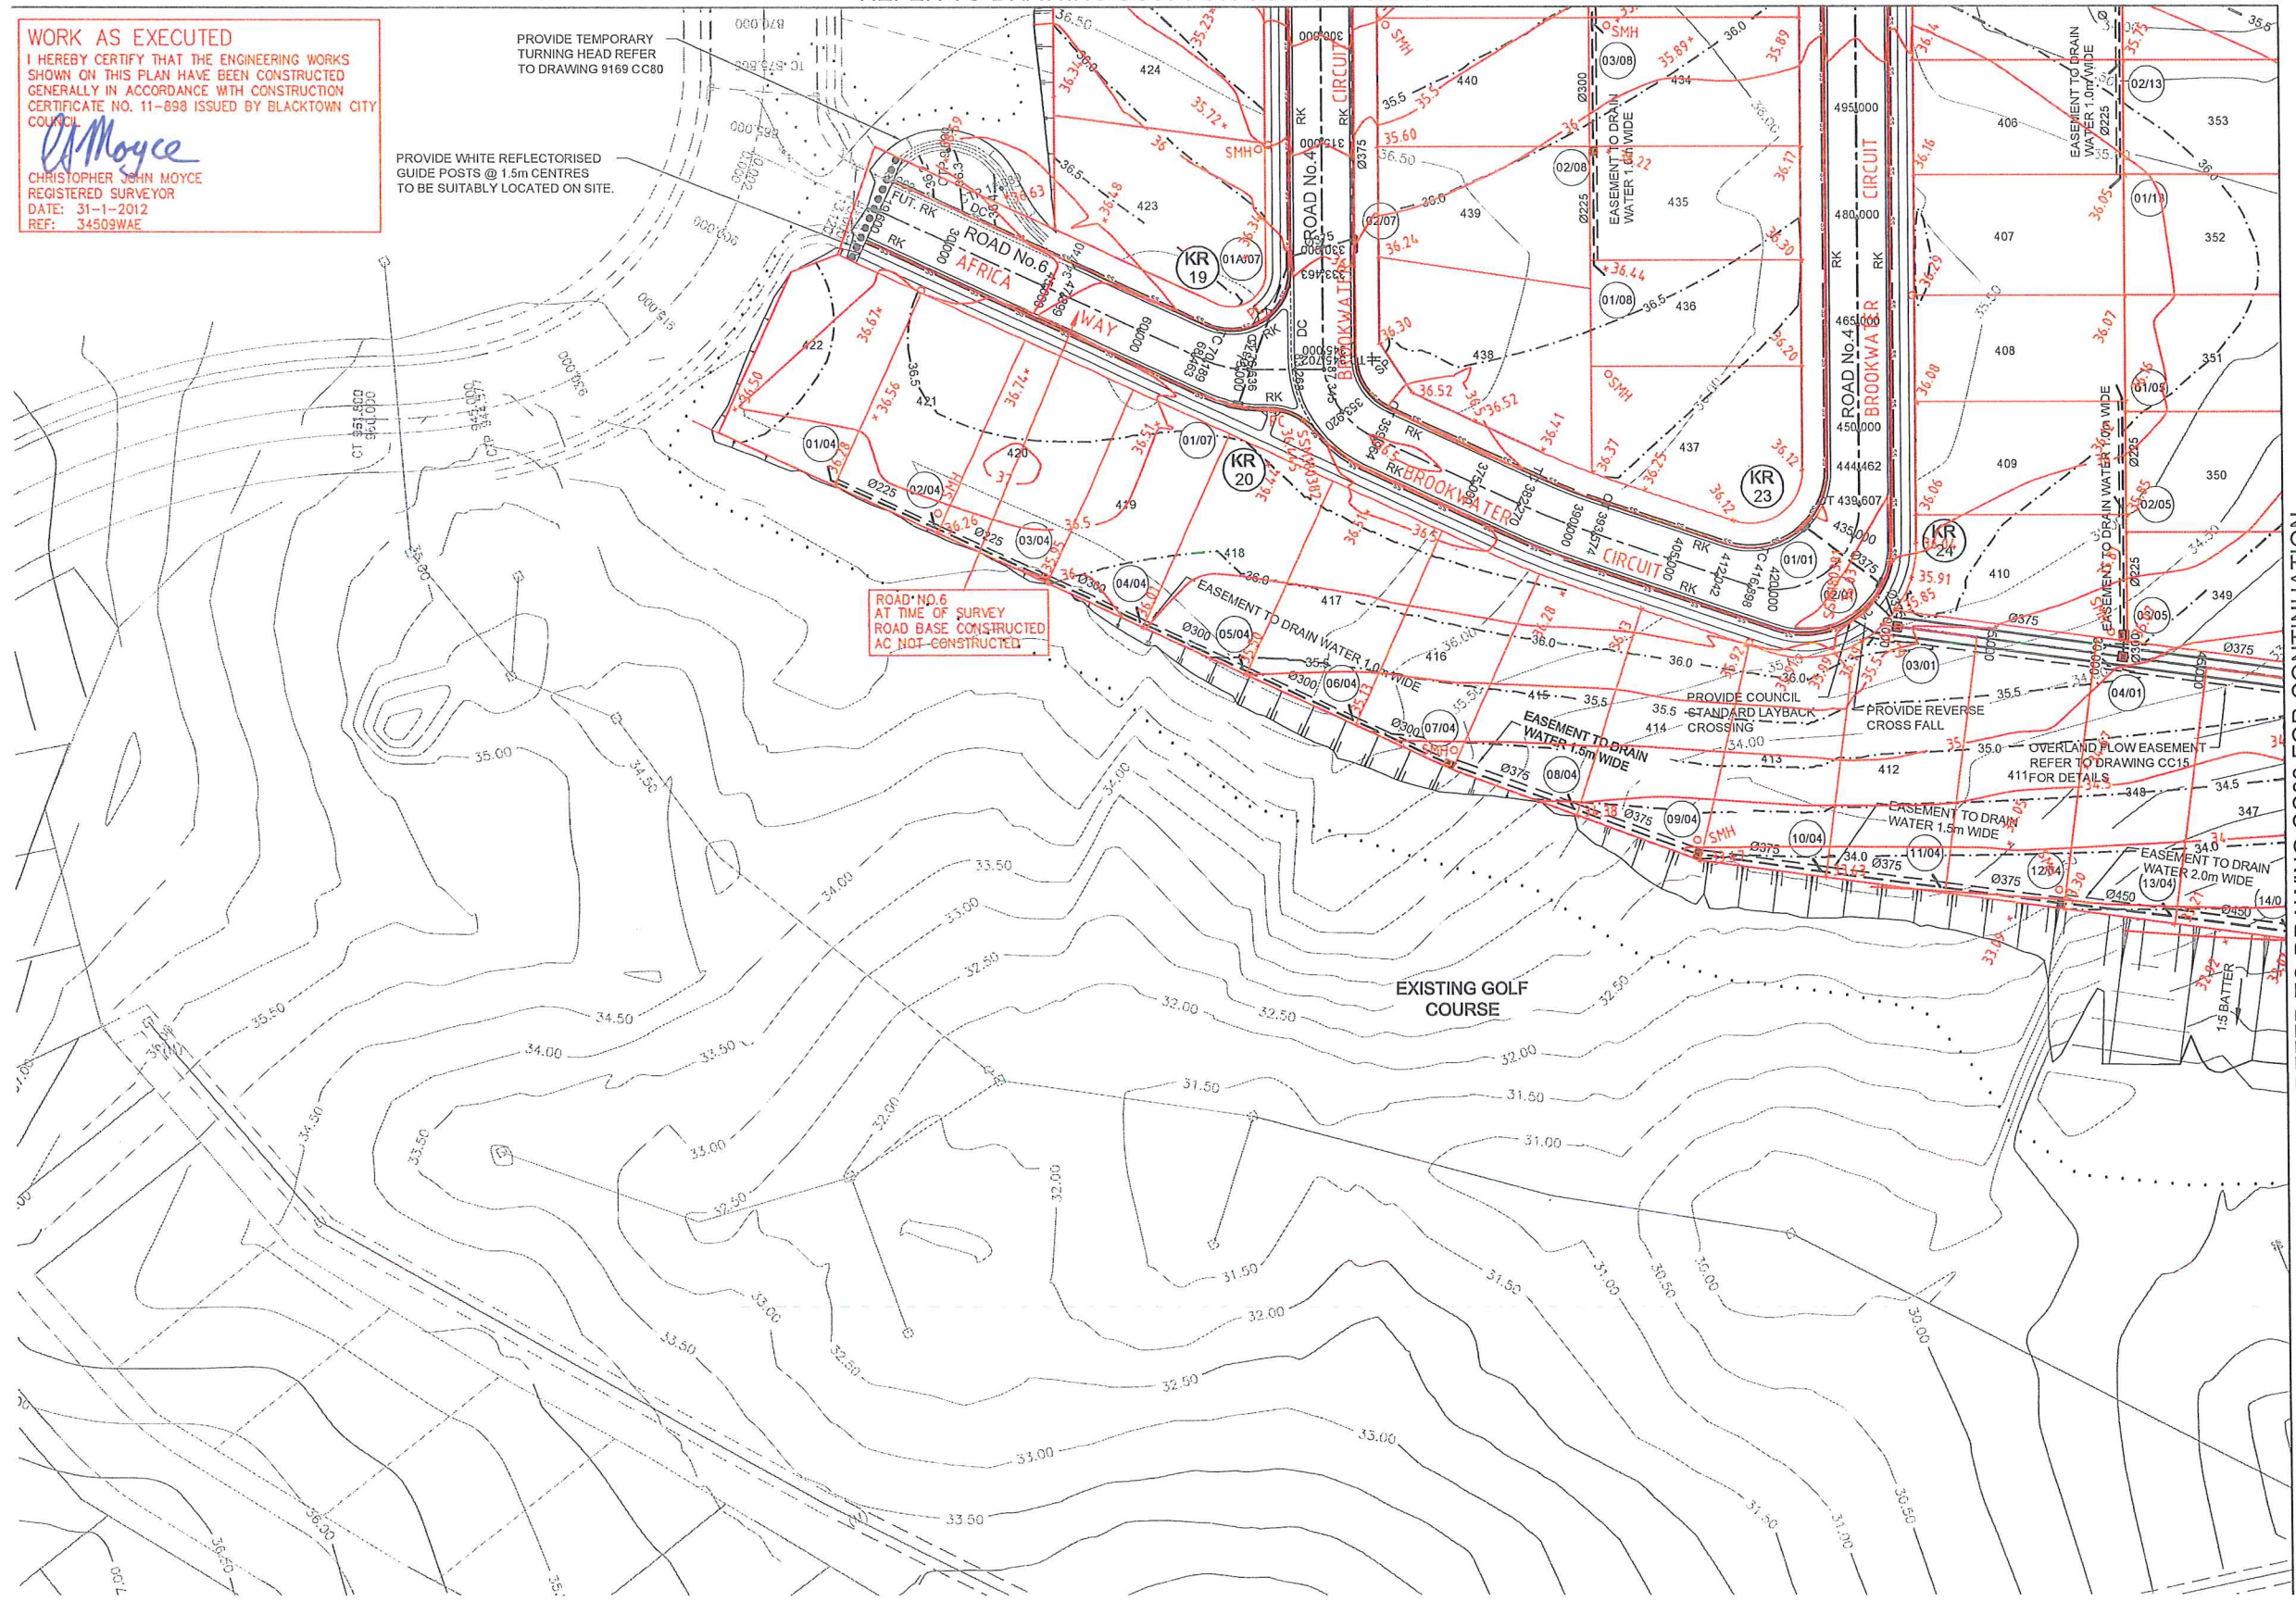
ROAD NO. 6 AT TIME OF SURVEY ROAD BASE CONSTRUCTED AC NOT CONSTRUCTED



REFER TO DRAWING CC08 FOR CONTINUATION

NOTE:

1. THESE PLANS TO BE READ IN CONJUNCTION WITH LANDSCAPING DESIGN PLANS BY ARTERRA FOR PRAM RAMPS AND FOOTPATH LOCATIONS

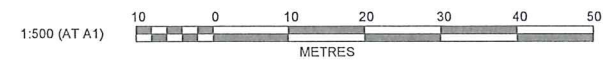


J. WYNDHAM PRINCE CONSULTING CIVIL INFRASTRUCTURE ENGINEERS & PROJECT MANAGERS

PO Box 4366 PENRITH WESTFIELD NSW 2750
 P 02 4720 3300 F 02 4721 7638 W www.jwprince.com.au E jwp@jwprince.com.au

AZIMUTH:
 DATUM:
 ORIGIN:

CLIENT:



THIS DRAWING MUST NOT BE USED FOR CONSTRUCTION UNLESS SIGNED AS PART OF AN APPROVED CONSTRUCTION CERTIFICATE.

ISSUED FOR CONSTRUCTION APPROVAL


STONECUTTERS RIDGE STAGE 3 AND 4
 COLEBEE
 ENGINEERING PLAN
 SHEET 3


PLAN No: 9169/CC07
 FILE No: 9169CC07
 SHEET SIZE: A1 ORIGINAL

AMENDMENT	DES	DRN	CKD	APR	DATE
E	DJH	LVD	RT	SA	20/10/11
D	MP	TK	MP	SA	28/06/11
C	DJH	TK	MP	SA	01/04/11
B	DJH	SE	MP	SA	24/03/11
A	DJH	TK			18/03/11

REFER TO DRAWING CC06 FOR CONTINUATION


REFER TO DRAWING CC07 FOR CONTINUATION

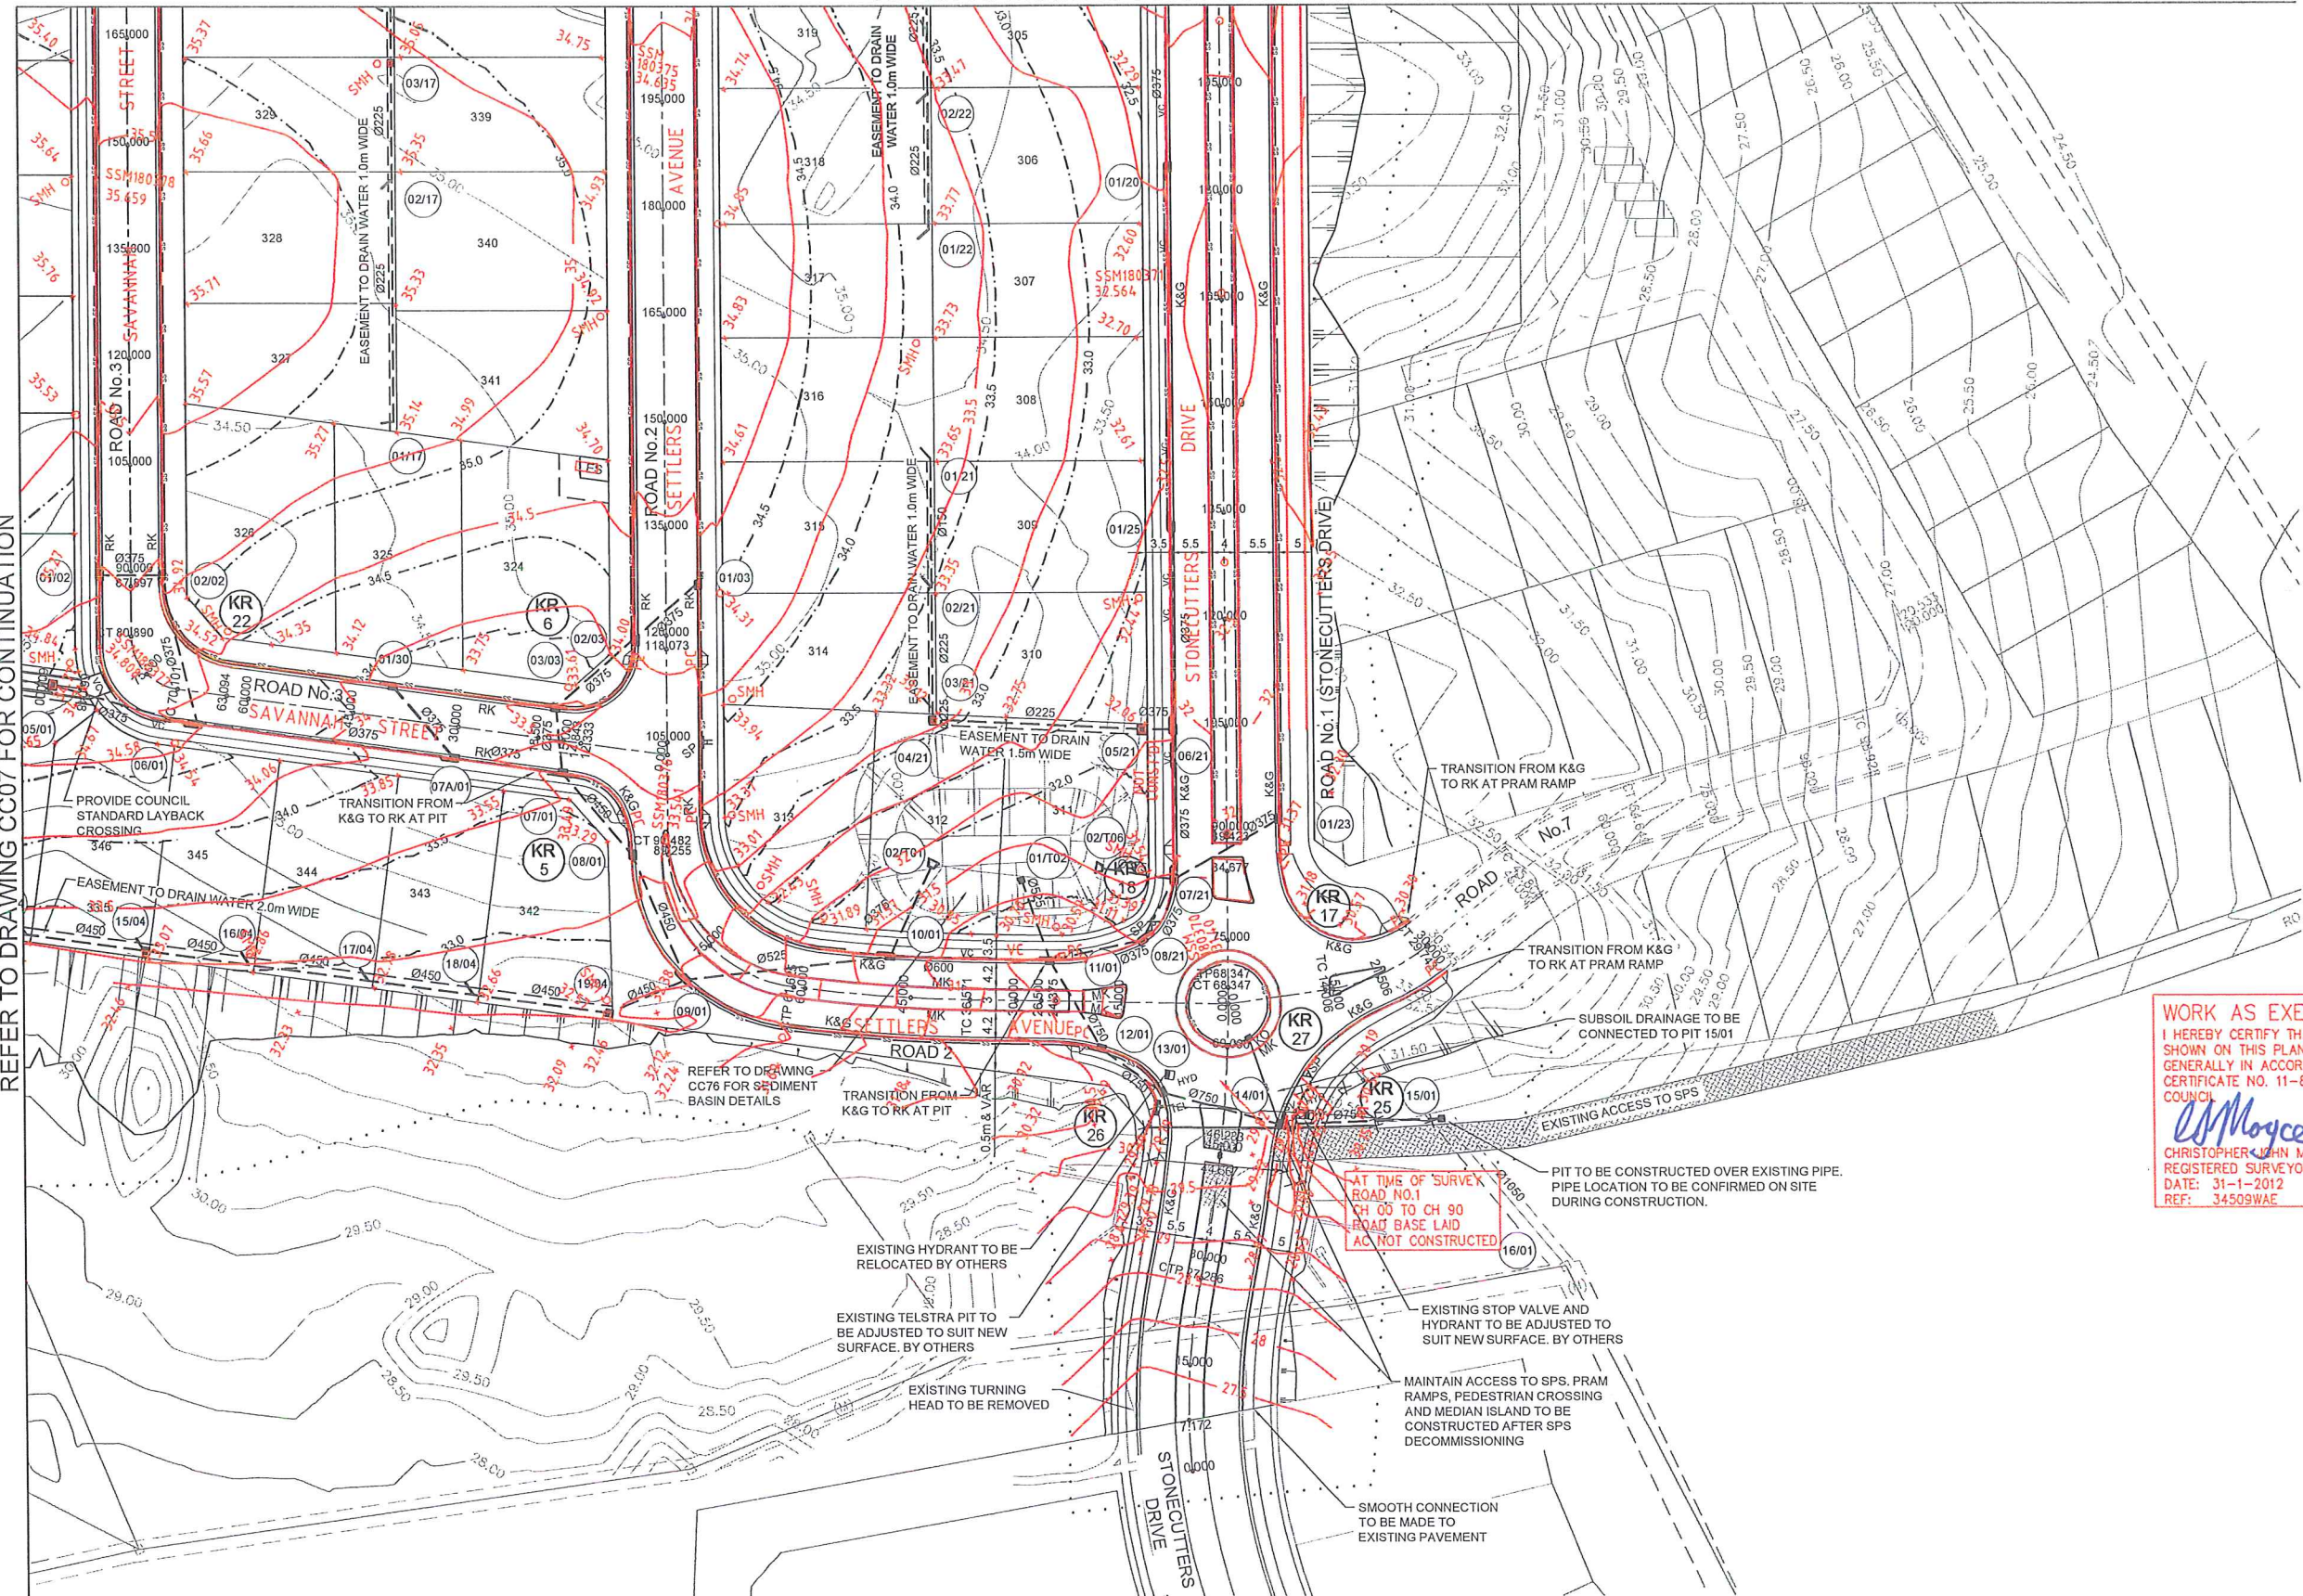

WORK AS EXECUTED
 I HEREBY CERTIFY THAT THE ENGINEERING WORKS SHOWN ON THIS PLAN HAVE BEEN CONSTRUCTED GENERALLY IN ACCORDANCE WITH CONSTRUCTION CERTIFICATE NO. 11-898 ISSUED BY BLACKTOWN CITY COUNCIL.

 CHRISTOPHER JOHN MOYCE
 REGISTERED SURVEYOR
 DATE: 31-1-2012
 REF: 34509WAE

NOTE:

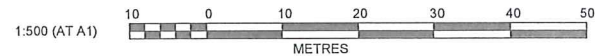1. THESE PLANS TO BE READ IN CONJUNCTION WITH LANDSCAPING DESIGN PLANS BY ARTERRA FOR PRAM RAMPS AND FOOTPATH LOCATIONS



F	IAD CENTRALLY LOCATED EASEMENT	DJH	LD	RT	SA	20/10/11
E	COUNCIL AMENDMENTS	MP	TK	MP	SA	28/05/11
D	RE-ISSUED FOR CONSTRUCTION APPROVAL	DJP	TK	MP	SA	07/04/11
C	ISSUED FOR ROADS AND DRAINAGE CONTRUCTION APPROVAL	DJH	TK	MP	SA	01/04/11
B	ISSUED FOR BULK EARTH WORKS CC APPROVAL	DJH	SE	MP	SA	24/03/11
A	FIRST ISSUE	DJH	TK	MP	SA	18/03/11
	AMENDMENT	DES	DRN	CKD	APR	DATE

J. WYNDHAM PRINCE CONSULTING CIVIL INFRASTRUCTURE ENGINEERS & PROJECT MANAGERS

PO Box 4366 PENRITH WESTFIELD NSW 2750
 P 02 4720 3300 F 02 4721 7638 W www.jwprince.com.au E jwpr@jwprince.com.au

AZIMUTH:
 DATUM:
 ORIGIN:

CLIENT:



THIS DRAWING MUST NOT BE USED FOR CONSTRUCTION UNLESS SIGNED AS PART OF AN APPROVED CONSTRUCTION CERTIFICATE.

ISSUED FOR CONSTRUCTION APPROVAL

STONECUTTERS RIDGE STAGE 3 AND 4
 COLEBEE
 ENGINEERING PLAN
 SHEET 4

PLAN No:	9169/CC08	F
FILE No:	9169CC08	
SHEET SIZE:	A1 ORIGINAL	