
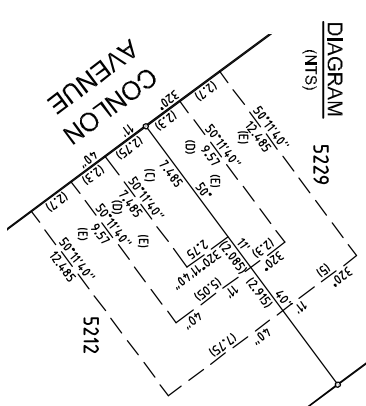


- (B) - EASEMENT TO DRAIN WATER 1.5 WIDE
- (C) - EASEMENT FOR PADMOUNT SUBSTATION 2.75 WIDE
- (D) - RESTRICTION ON THE USE OF LAND
- (E) - RESTRICTION ON THE USE OF LAND
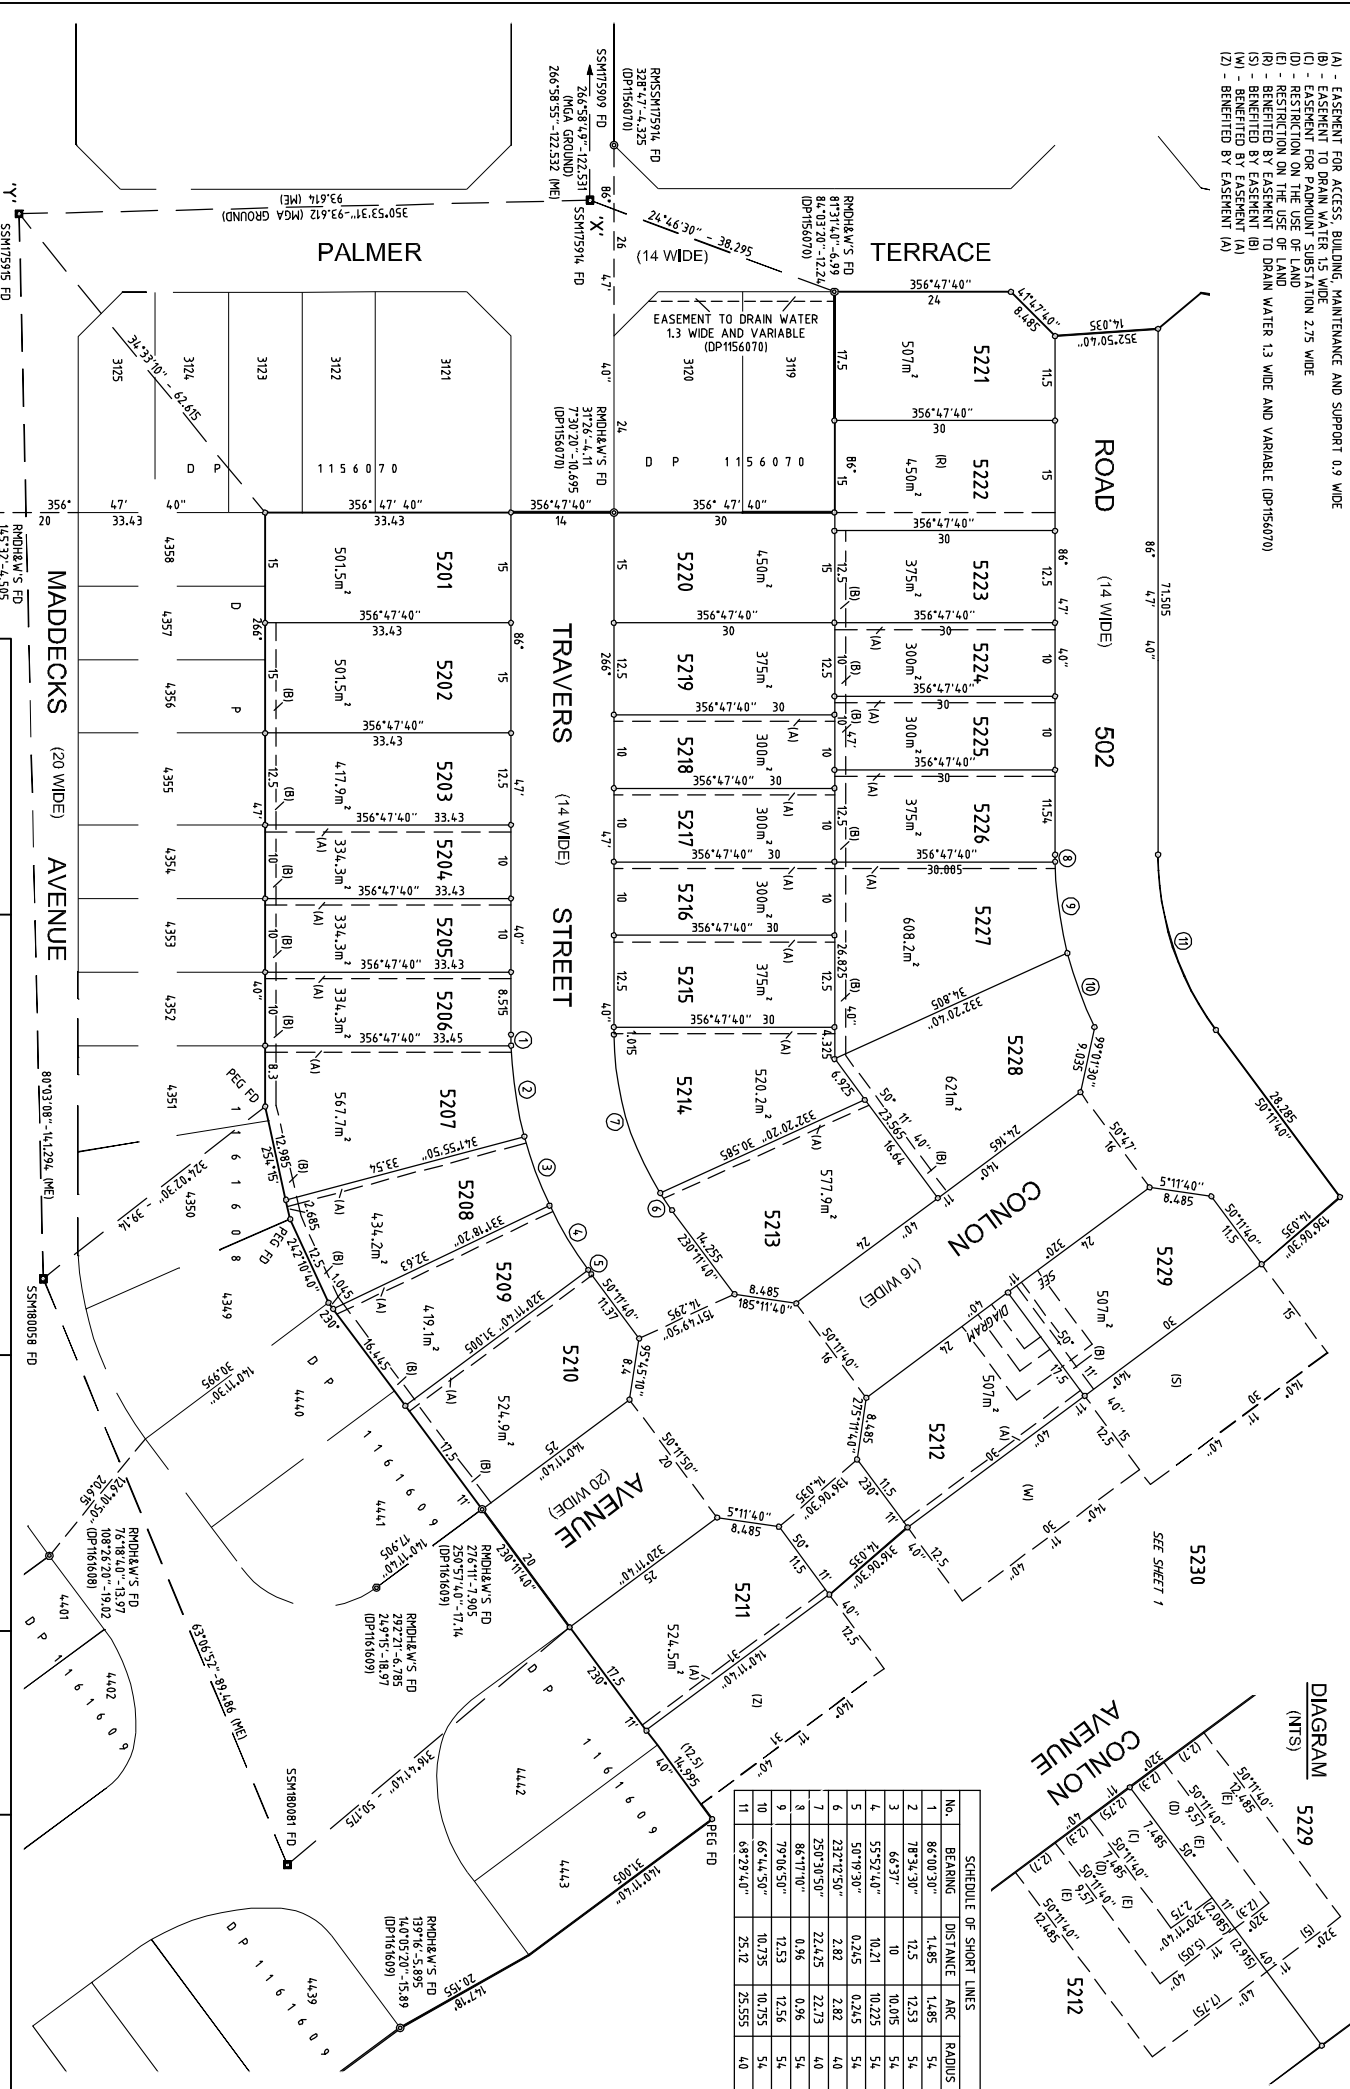

SCHEDULE OF SHORT LINES

No.	BEARING	DISTANCE	ARC	RADIUS

Surveyor: GLENN BEASLEY
 Date of Survey: 1/4/2013
 Surveyor's Ref: 21843-DP39

PLAN OF:
 SUBDIVISION OF LOT 5142 DP4179067

LGA: LIVERPOOL
 Locality: MOOREBANK
 Subdivision No:

Registered
DRAFT
 22/01/2013

DP 4179880

Scale of mm 20 30 40 50 60 70 80 90 100 110 120 130 140 150