


CONLON AVENUE

PATH PAVING

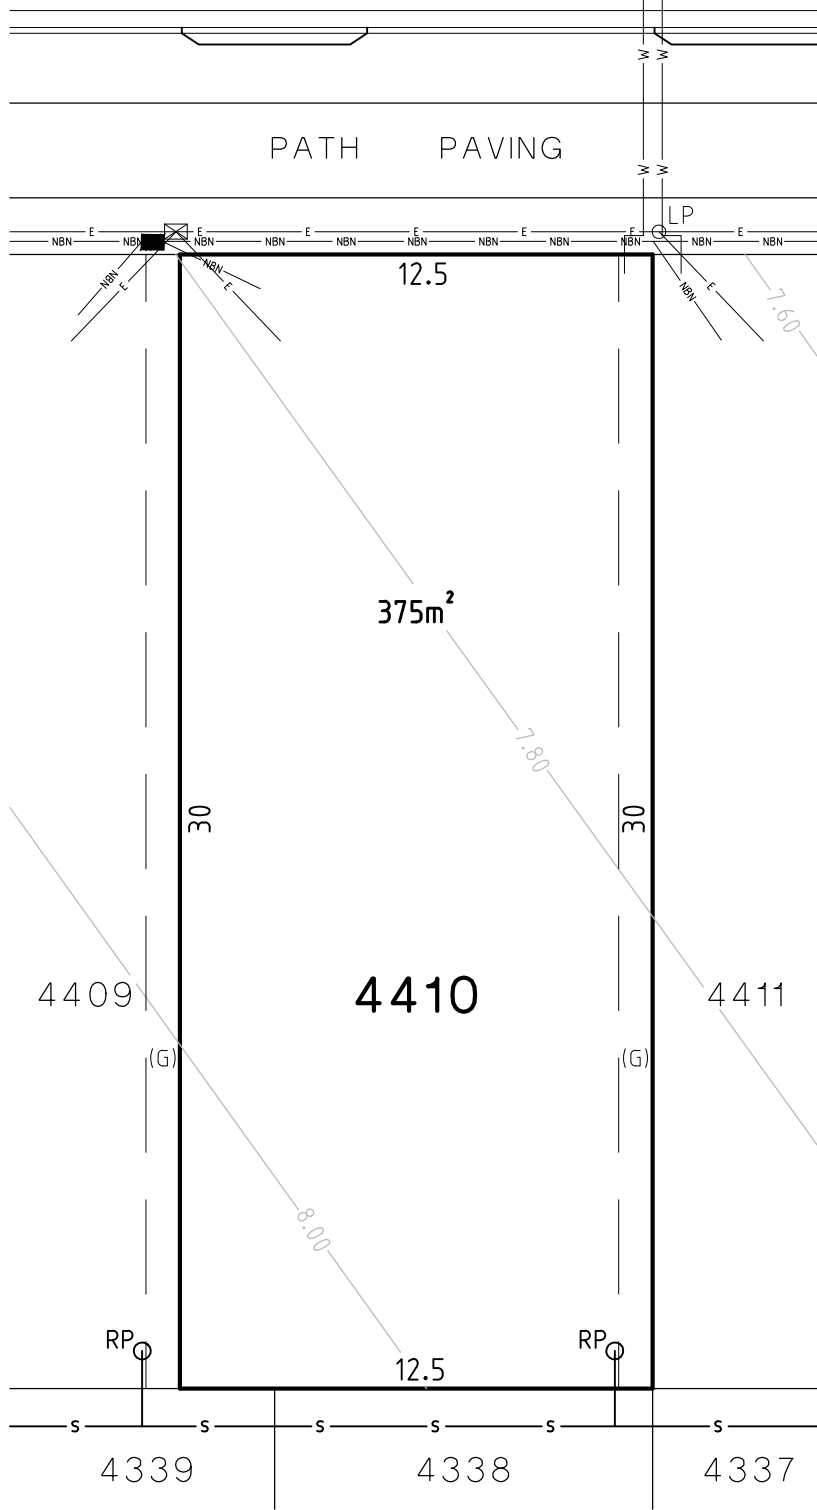

NOTES:-

- 1.) FOR ZERO LOT LINE HOUSING DEVELOPMENT REFER TO GEORGES FAIR - ZERO LOT LINE HOUSE CONSTRUCTION GUIDELINES.
- 2.) CONTOURS ARE BASED ON DESIGN PLAN INFORMATION ONLY AND ARE SUBJECT TO CONSTRUCTION.
- 3.) UTILITY SERVICING PLAN DETAILS ARE BASED ON PRELIMINARY DESIGN INFORMATION. FINAL LOCATION IS SUBJECT TO FINAL DESIGN AND CONSTRUCTION.
- 4.) GAS MAINS ARE NOT SHOWN.

LEGEND:-

- S- SMH RP SEWER MAIN, MANHOLE, RODDING POINT.
- W- H SV WATERMAIN, HYDRANT, STOP VALVE.
- SW- STORMWATER PIPE, PIT.
- E- Electricity Services, Turret, Light Pole.
- NBN- TELECOMMUNICATION SERVICES, PIT.
- 8.2- DESIGN SURFACE CONTOUR.
- DESIGN BATTER SLOPE.
- IDVWYI DRIVEWAY ACCESS - NO CROSSING.
- DRIVEWAY CROSSING.

- (D) EASEMENT TO DRAIN WATER 1.2 WIDE.
- (G) EASEMENT FOR ACCESS, BUILDING, MAINTENANCE & SUPPORT 0.9 WIDE.
- (K) EASEMENT TO DRAIN WATER 1.2 WIDE (DP 1088900)



PRELIMINARY LOT DETAIL PLAN

LOT 4410 DP 1161609 CONLON AVE, GEORGES FAIR

SCALE: 1:200@A4 DATE: AUG 2012 PLAN No.21843/SP4410

PREPARED BY:
PROUST & GARDNER
 CONSULTING PTY LIMITED
 SURVEYORS & PLANNERS

